



Boundary to Rosslyn Park Rugby Ground

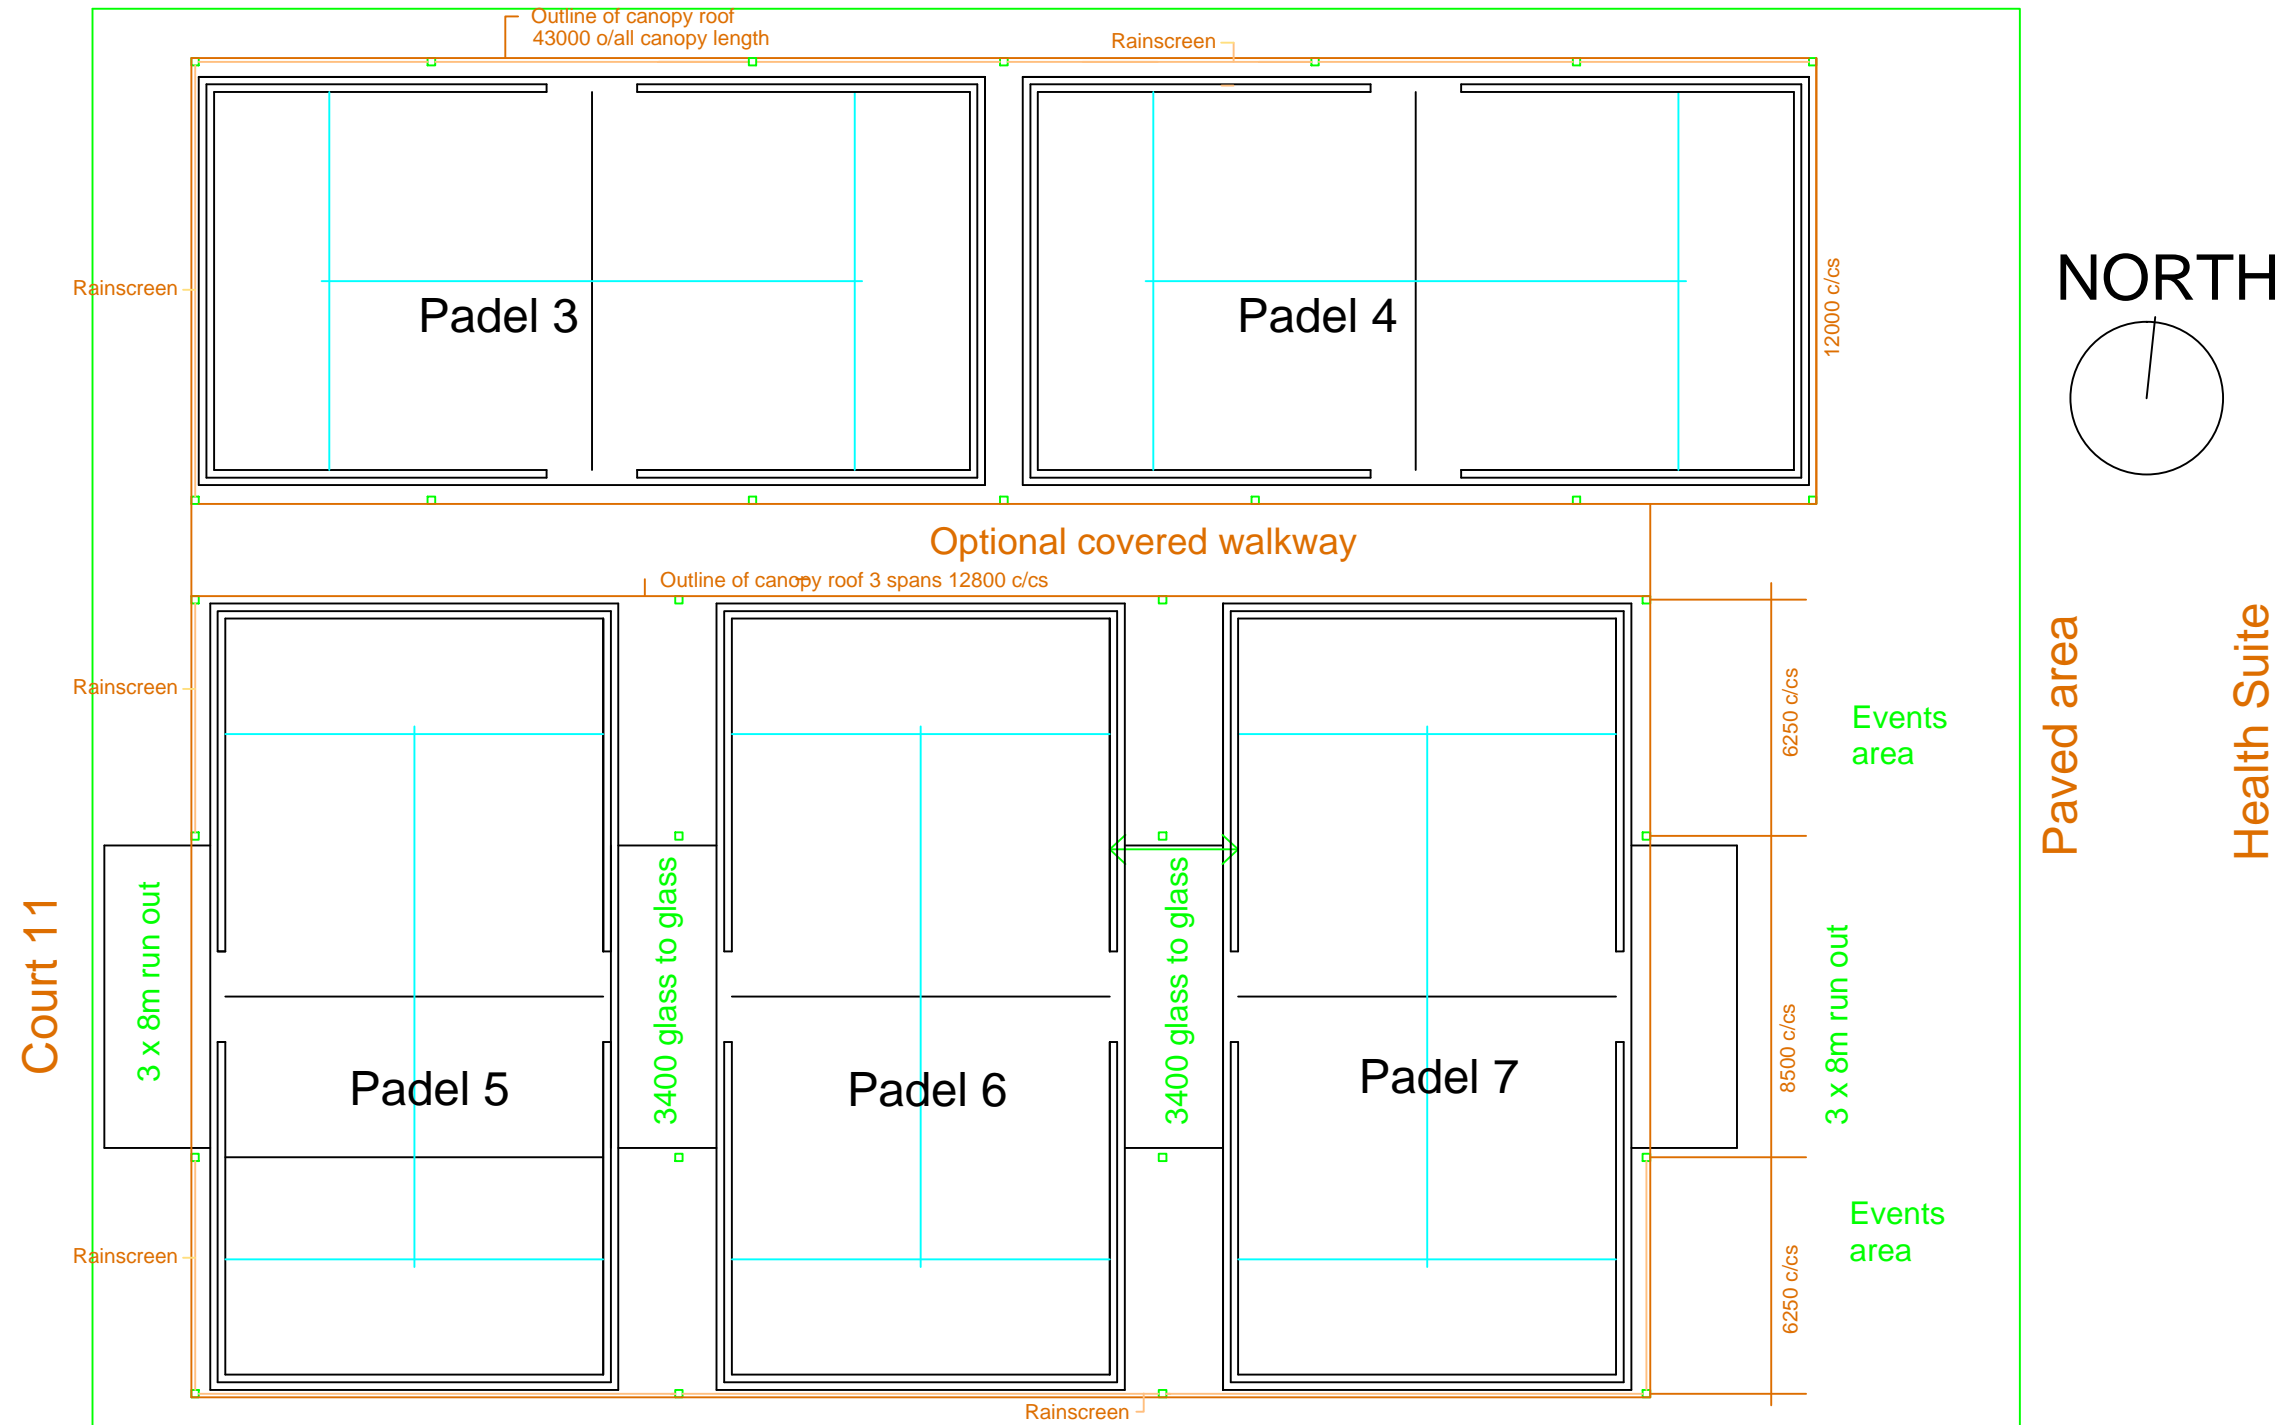


Rear members' car park

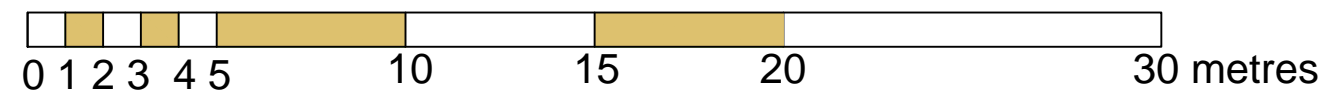

PLAN

Roehampton Club Five padel courts on 12 to 14 Approx. 1:200 @ A3

Trevor May Contractors Limited Drwg. no. J7281/10 240924 ©

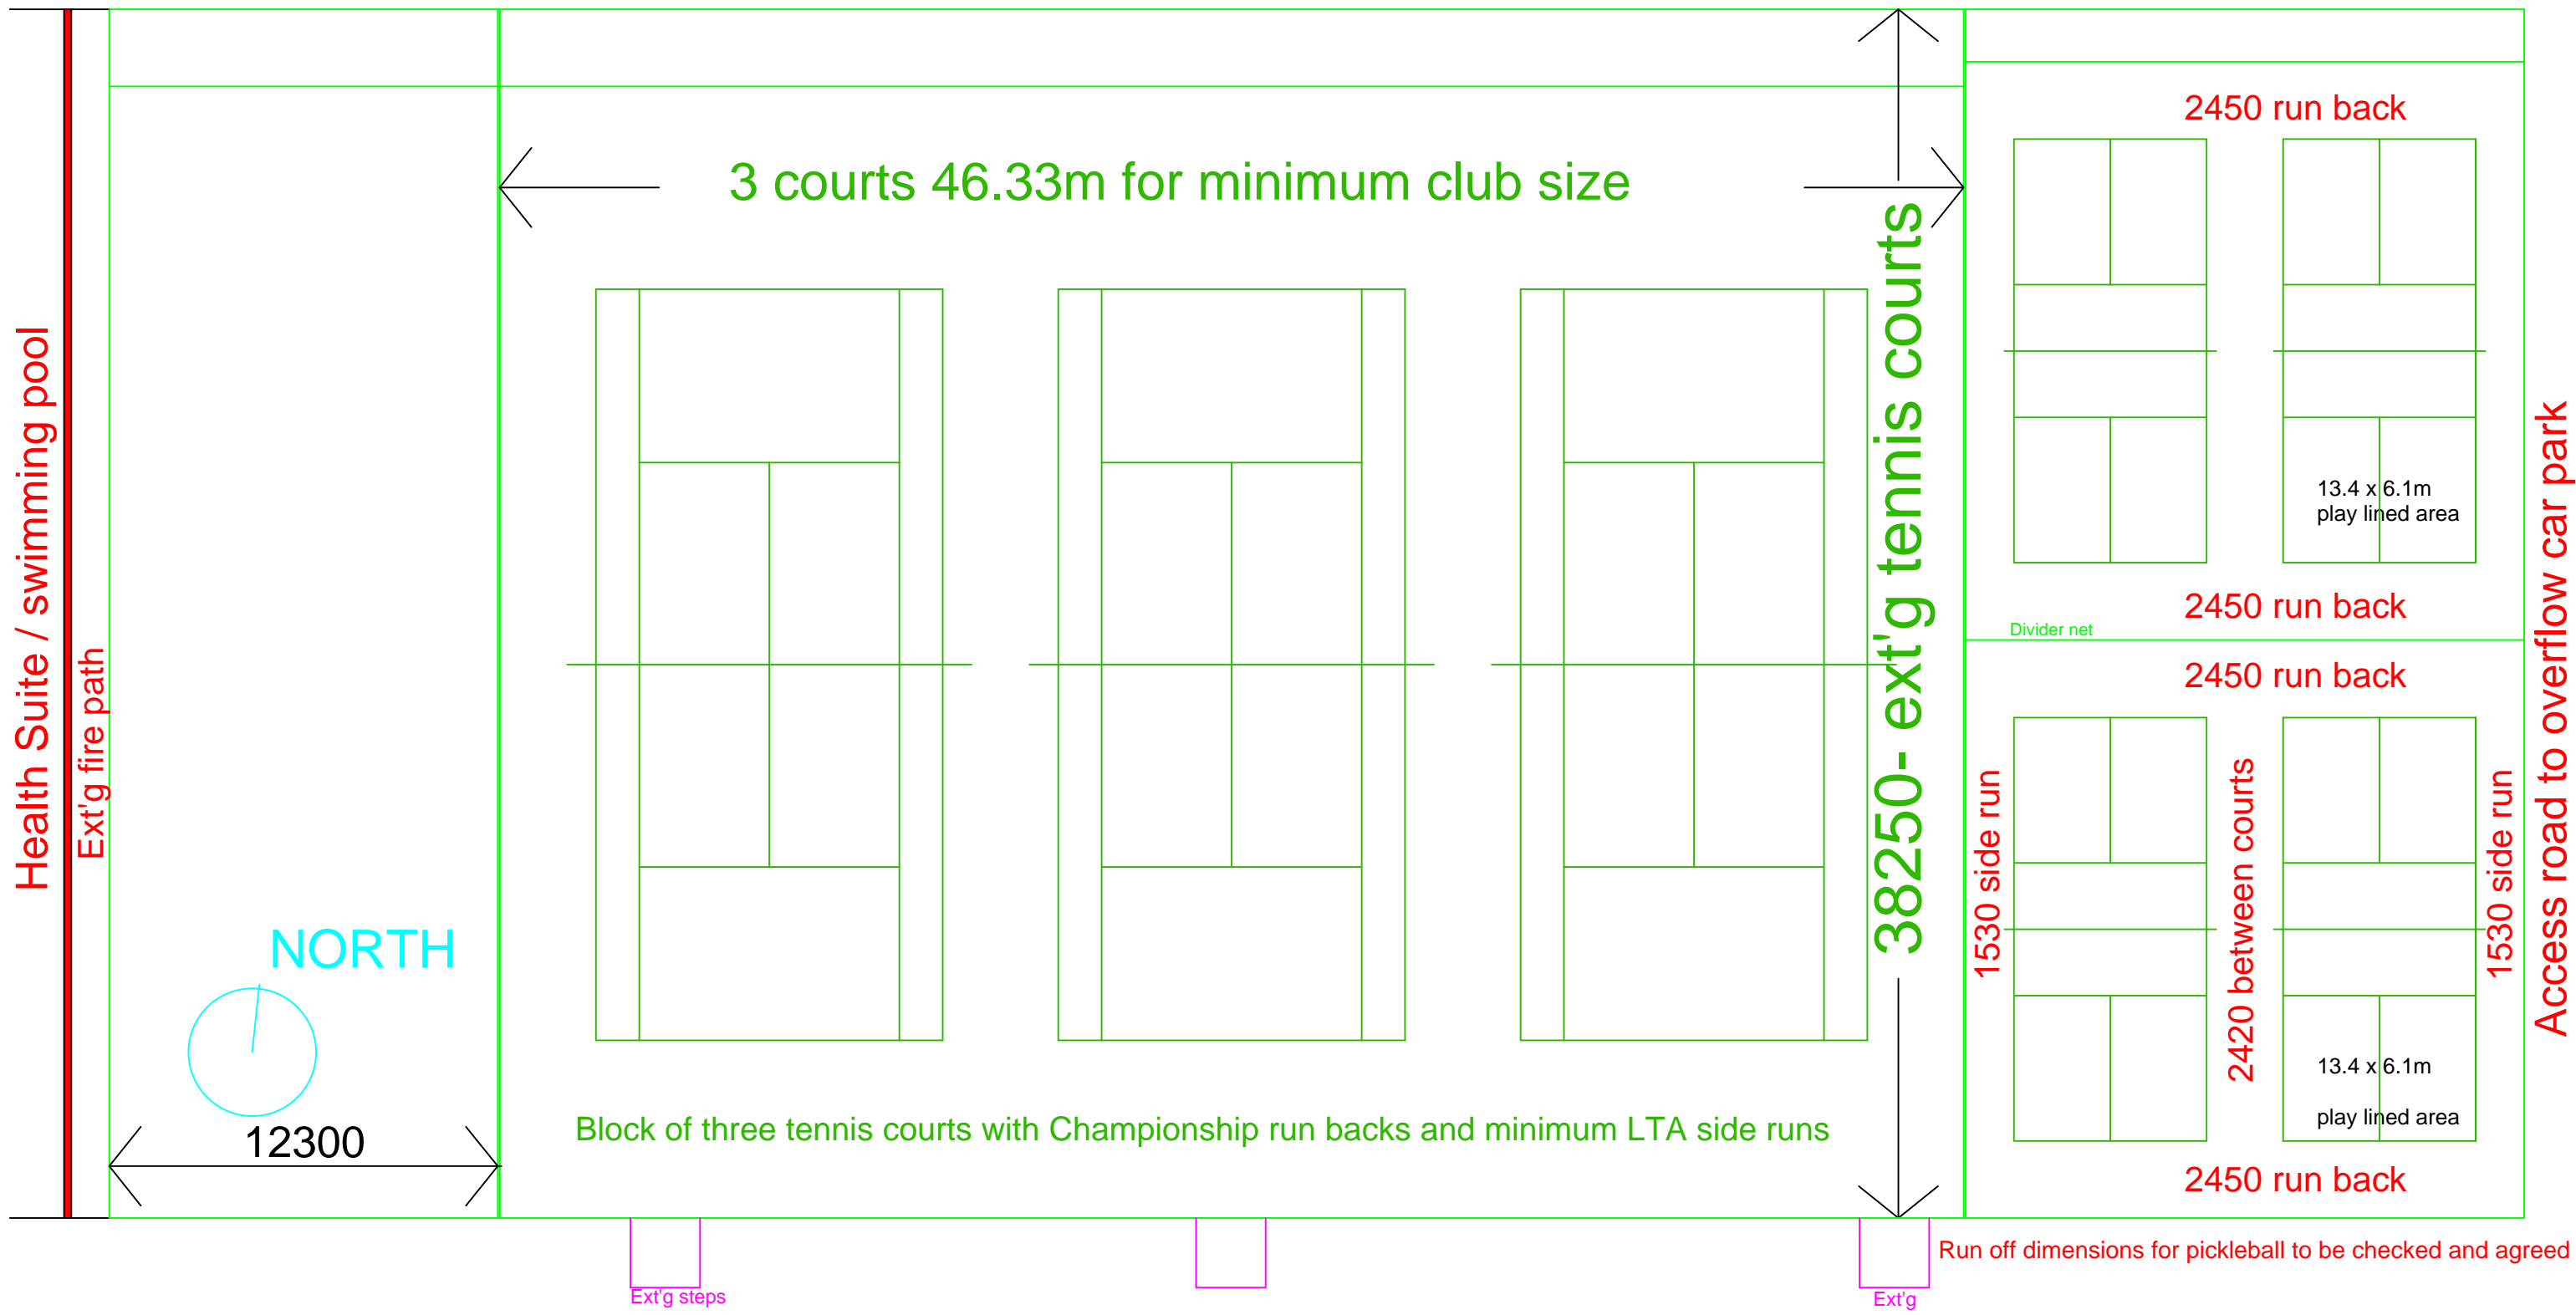

Block of three tennis courts with Championship run backs and minimum LTA side runs

Members' car park

Trevor May Contractors Limited Drwg. no. J7281/22 161024 ©

Natural grass courts nos. 25-28

Approx. 1:200 @ A2